




Local coordinate & Local Elevation

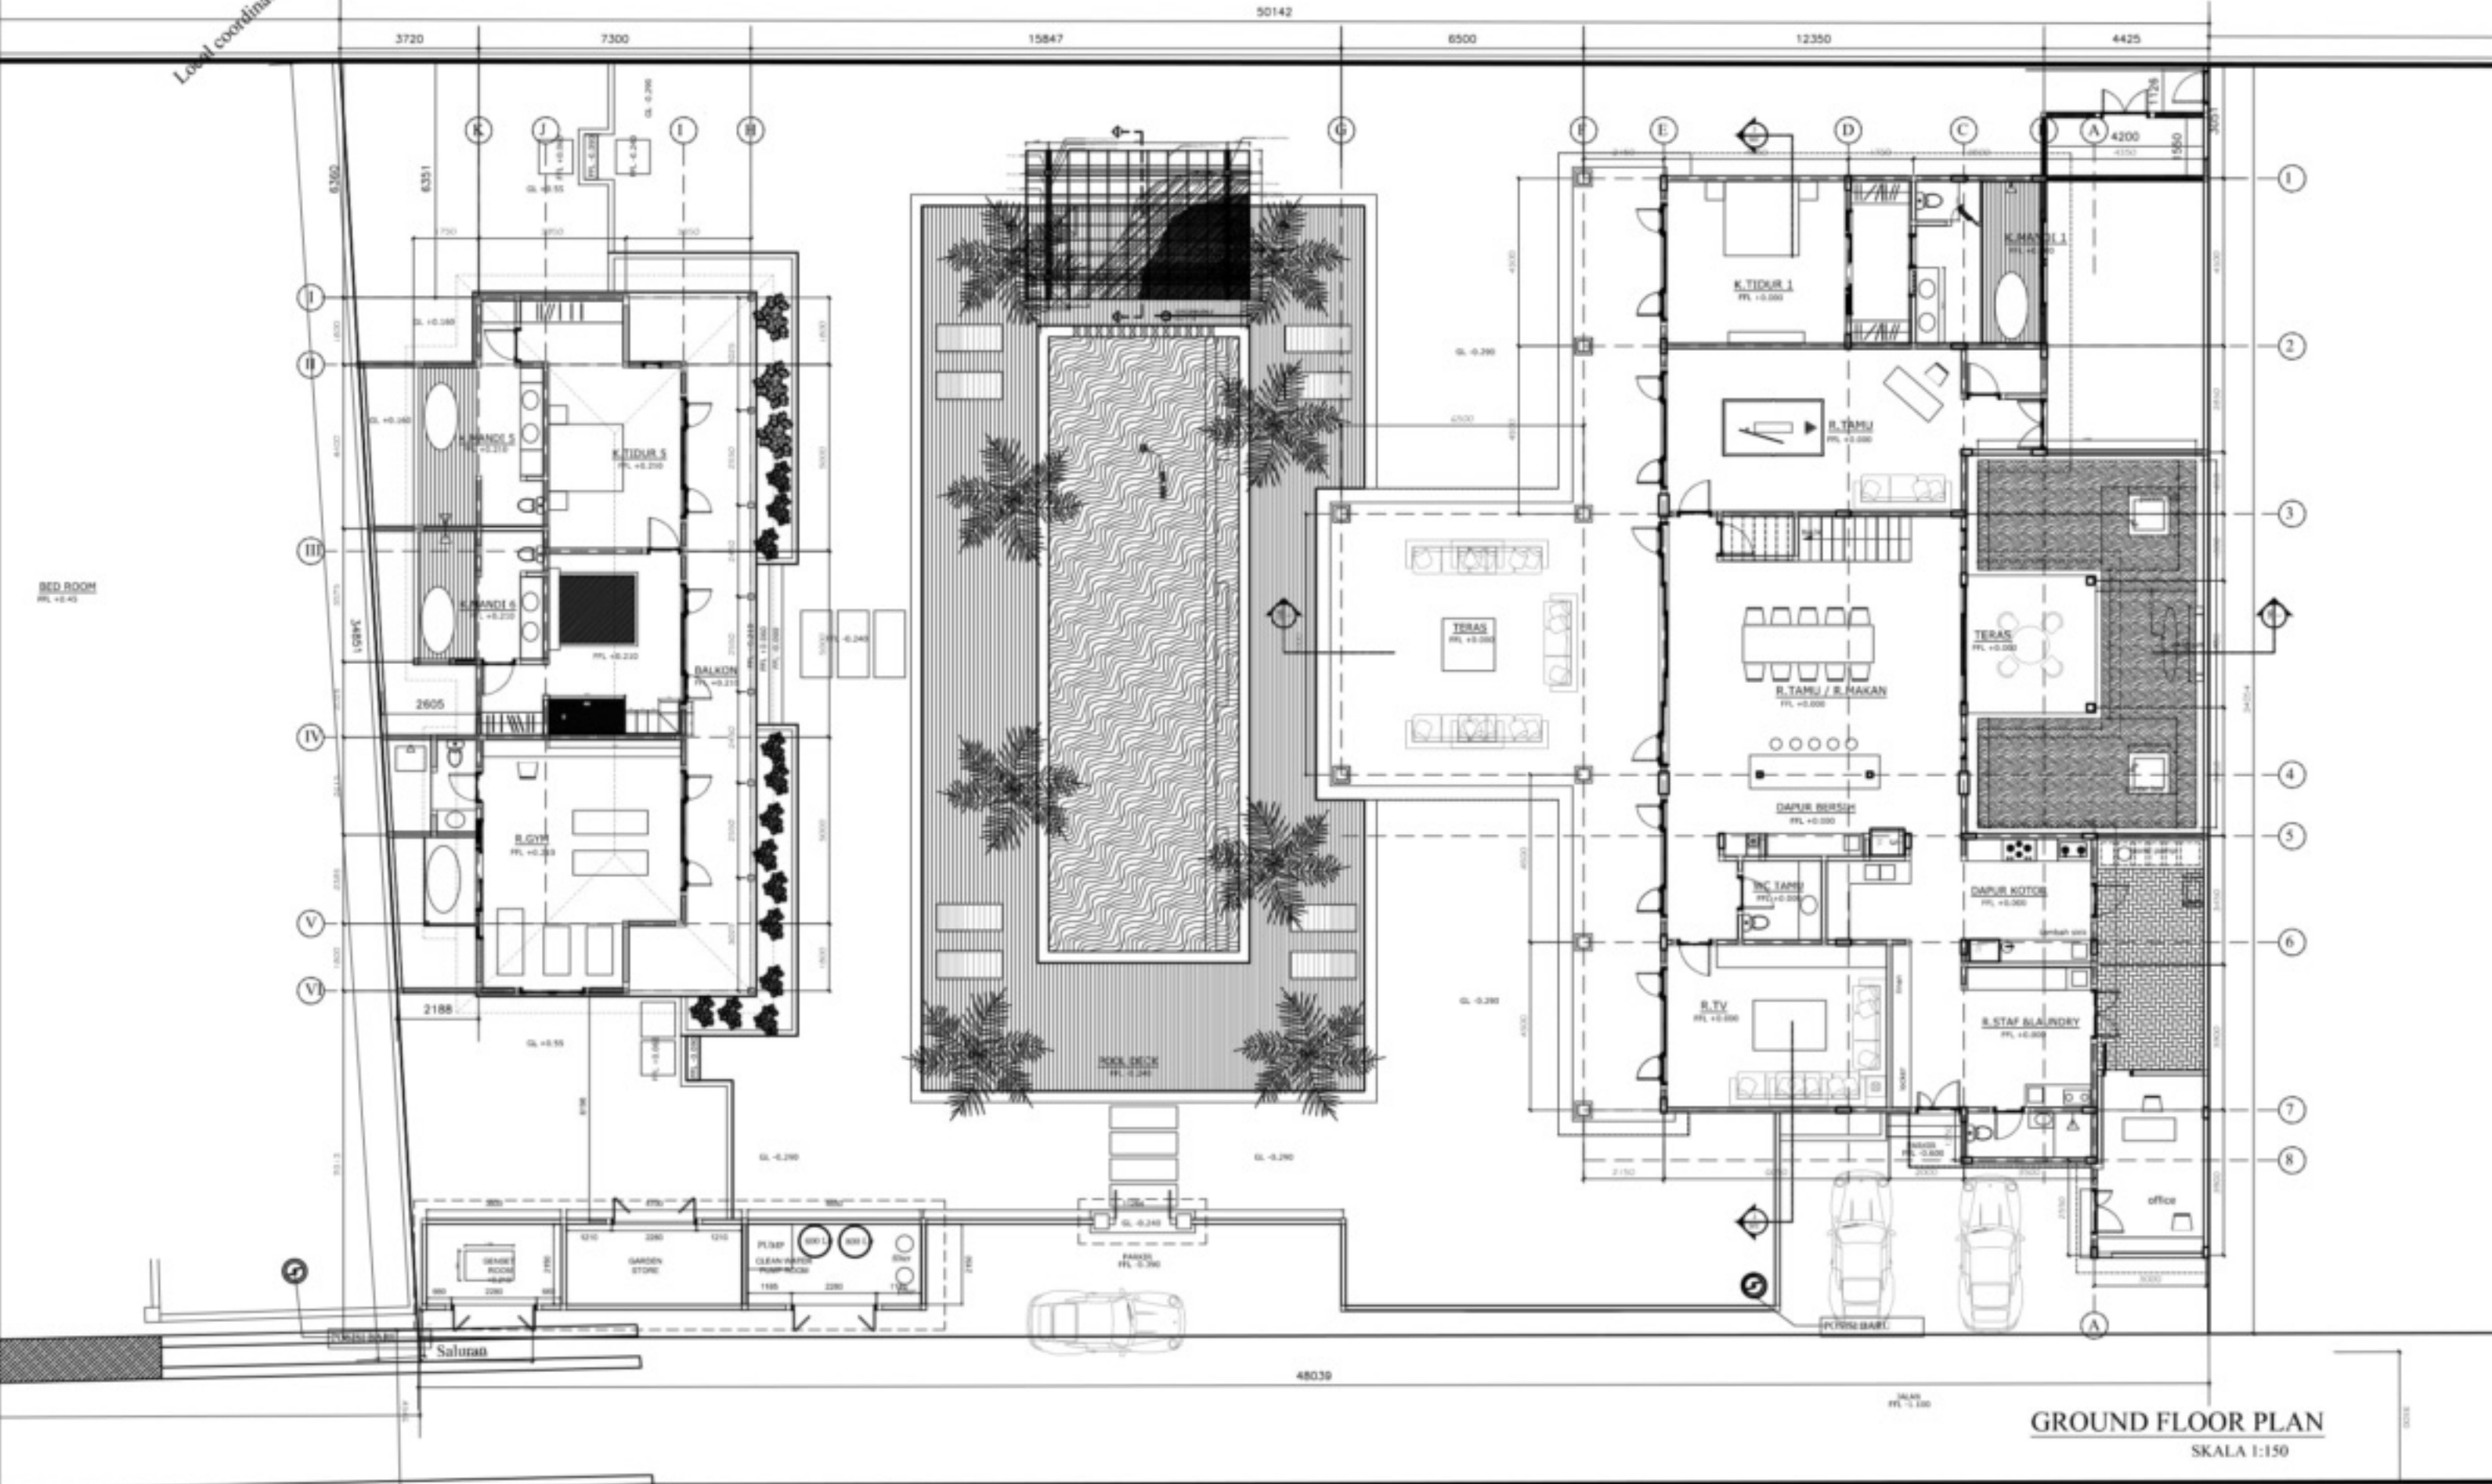

GROUND FLOOR PLAN
SKALA 1:150

